


GROUND FLOOR 1:50

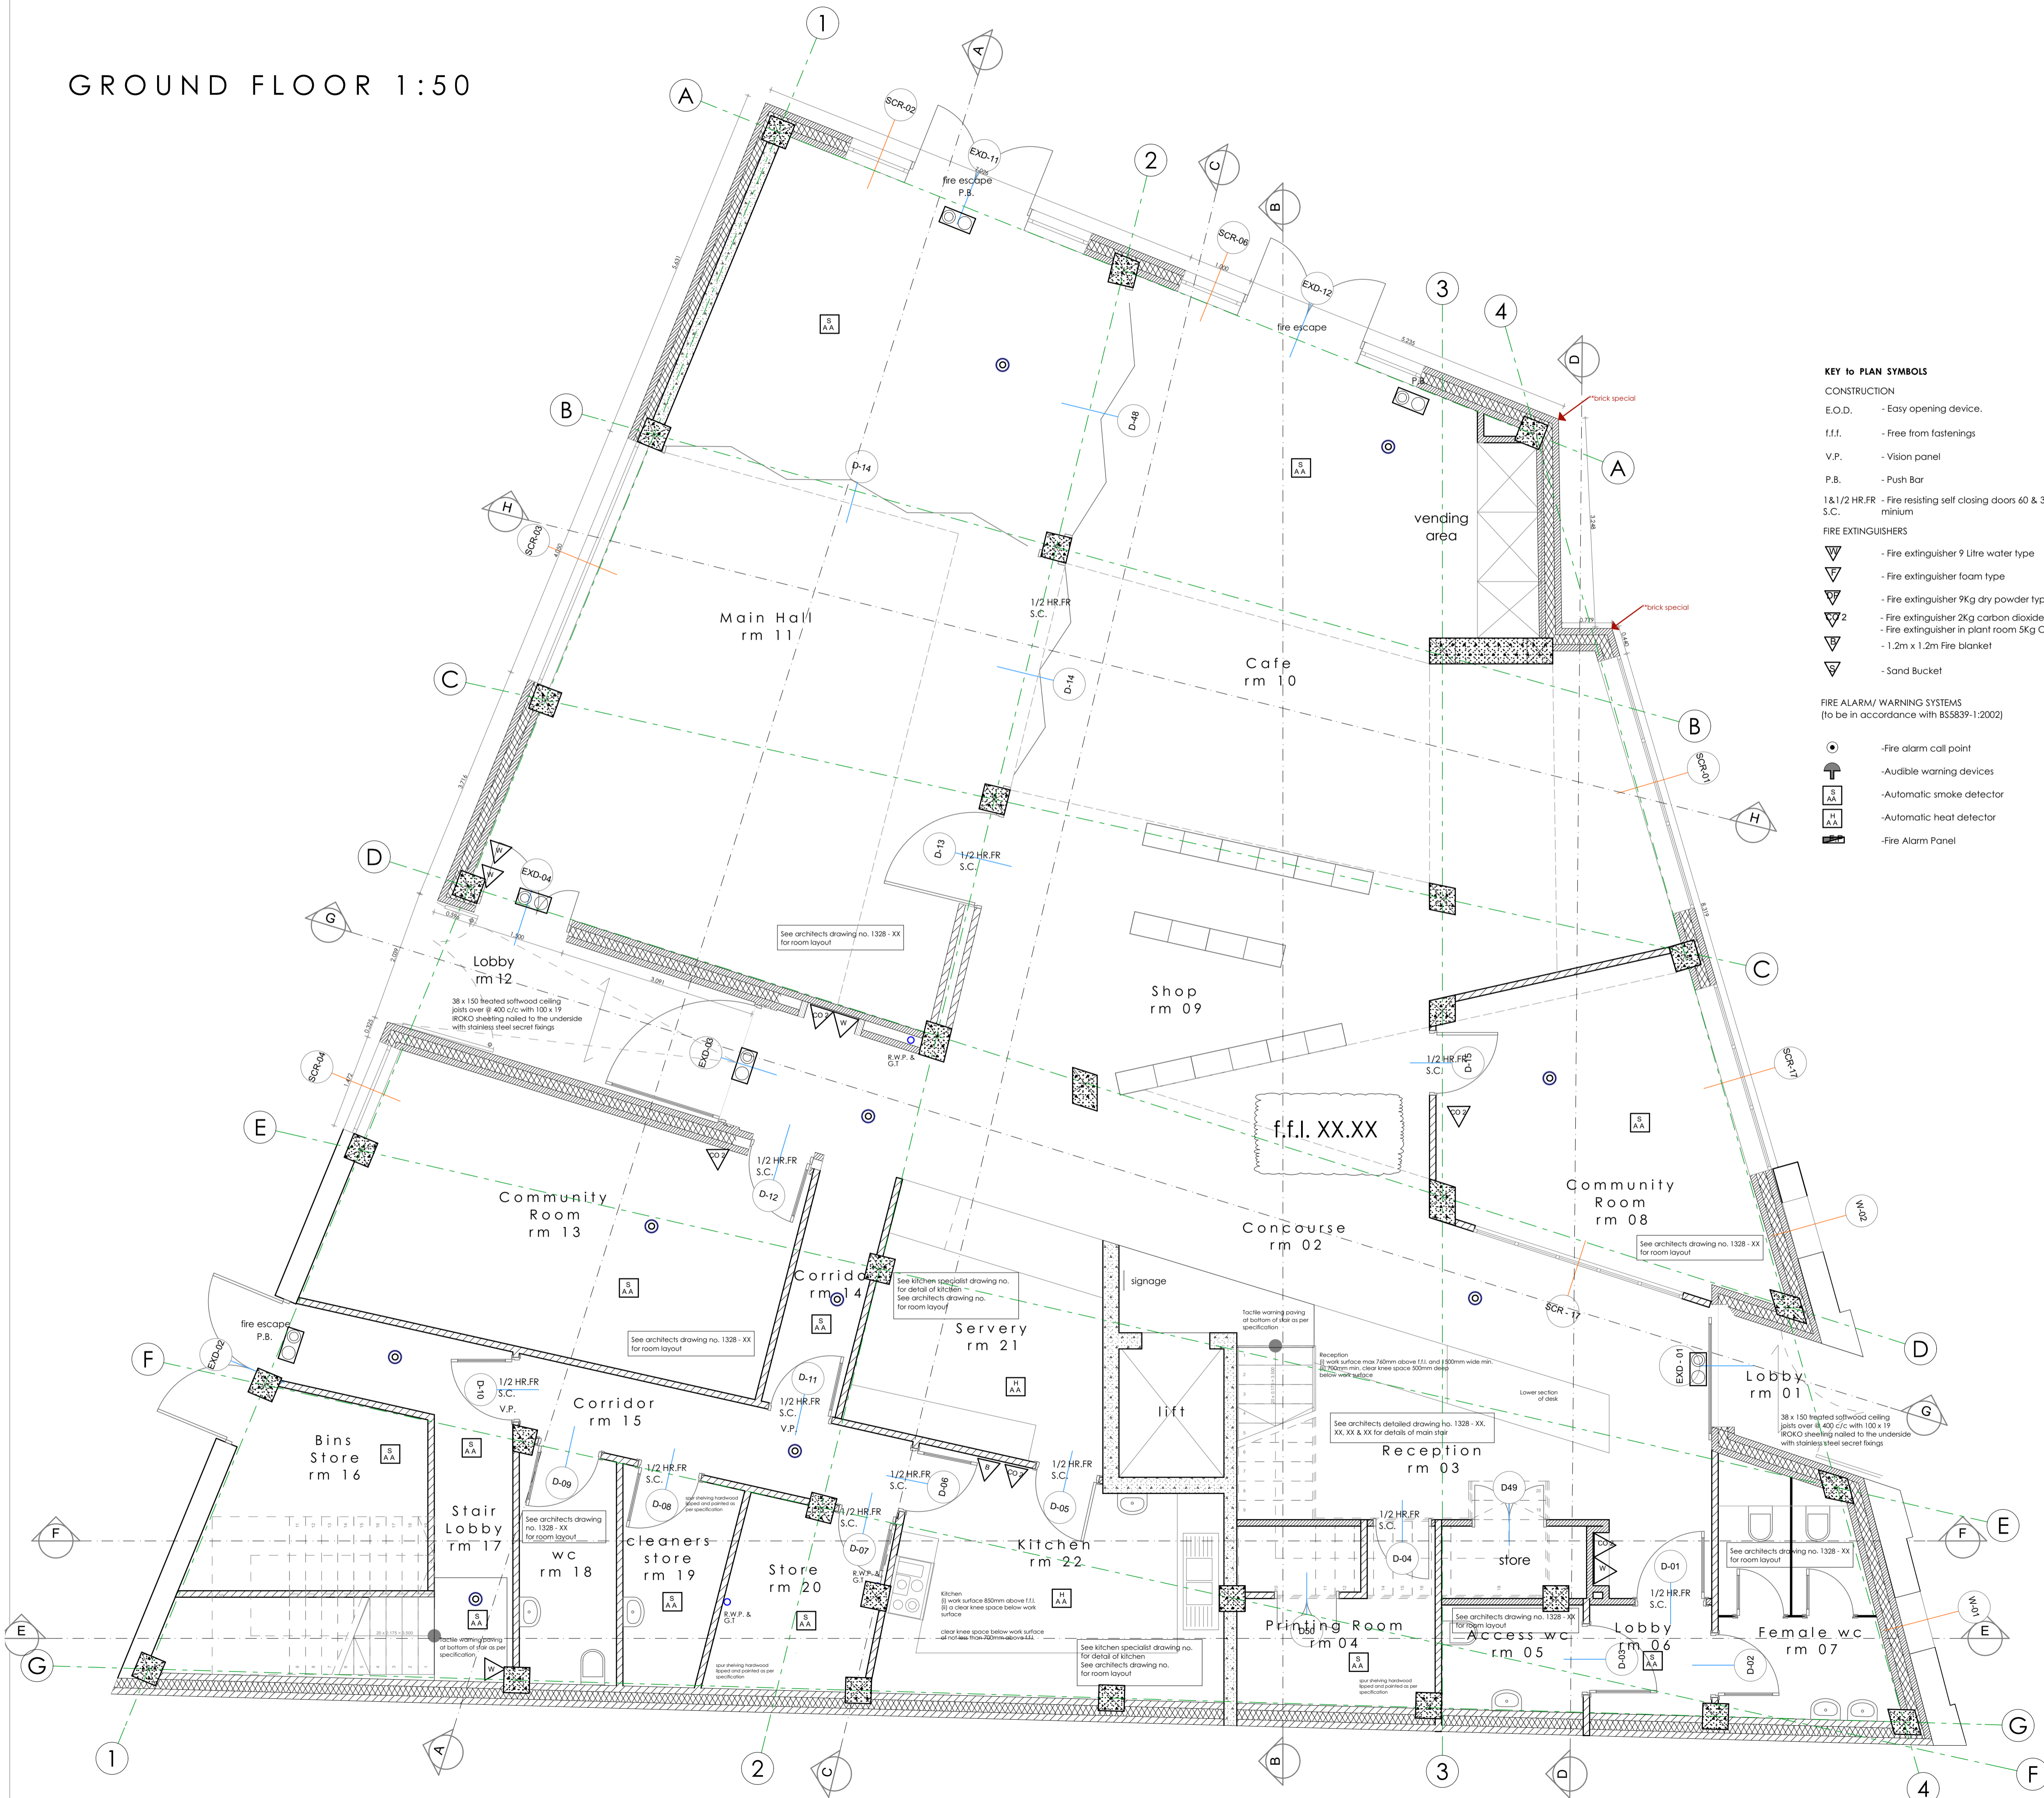

KEY TO PLAN SYMBOLS

CONSTRUCTION

- E.O.D. - Easy opening device.
 - f.f.f. - Free from fastenings
 - V.P. - Vision panel
 - P.B. - Push Bar
 - 1 & 1/2 HR.FR - Fire resisting self closing doors 60 & 30 mins. minimum
 - S.C. - Sand Bucket
- FIRE EXTINGUISHERS
- V - Fire extinguisher 9 Litre water type
 - V2 - Fire extinguisher foam type
 - V3 - Fire extinguisher 9Kg dry powder type
 - V4 - Fire extinguisher 2Kg carbon dioxide type
 - V5 - Fire extinguisher in plant room 5Kg Carbon dioxide
 - V6 - 1.2m x 1.2m Fire blanket
 - V7 - Sand Bucket
- FIRE ALARM / WARNING SYSTEMS
(to be in accordance with BS5839-1:2002)
- AA - Fire alarm call point
 - AW - Audible warning devices
 - AS - Automatic smoke detector
 - AH - Automatic heat detector
 - AP - Fire Alarm Panel

NOTICES

- NF - General fire notice
 - NS - Staff fire notice
 - NG - Guest fire notice
 - NE - "fire escape - keep clear" notice
 - NW - "push bar to open" notice
 - NI - "fire door - keep shut" notice
- EMERGENCY LIGHTING (in accordance with BS 5266-1: 2005 and EXIT signs as BS 5499 Part 1: 2002)
- EL - Emergency lighting points
 - EB - Illuminated exit boxes
 - ED - Illuminated exit boxes with directional arrow
- Dashed line denote position of 1/2 hr. fr. smoke curtain over linked to fire alarm. Smoke curtain in channel as per fire report.

TENDER ISSUE

DRAFT

revision	description	client	Aonach Mhac		
project	Culture Centre for Amagh	architects	dd architects ltd		
a. Unit 6, Armagh Business Park Hamiltonsdown Road Armagh, Co. Armagh, BT60 1HW a. Unit 11a, Port of Lame Business Park Redlands Road, Lame, BT40 1AX t. 02837522271 f. 02837517590 e. sarah@daarchitectsLtd.com w. www.daarchitectsLtd.com		title	Proposed Ground Floor	drawing no.	1328 - 50
scale	1:50	date	14-12-15	checked	SN
drawn	SC	checked	SN		
No part of this document may be reproduced or transmitted in any form or stored in any retrieval system of any nature without the written permission of da architects ltd. as copyright holder except as agreed for use on the project for which the document was originally issued.					